

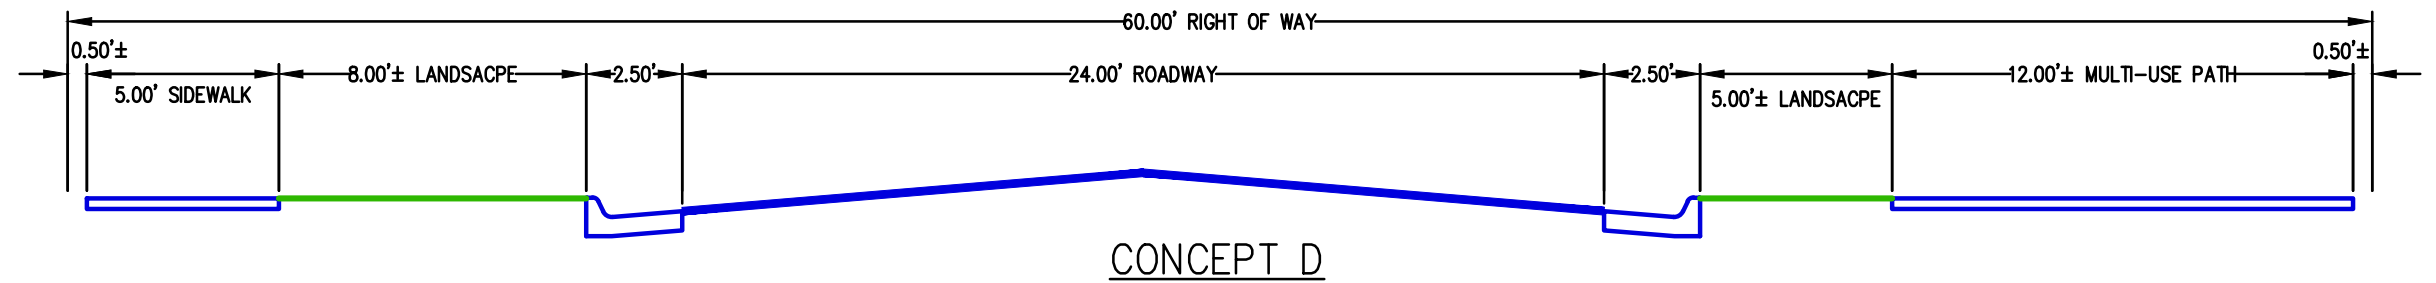
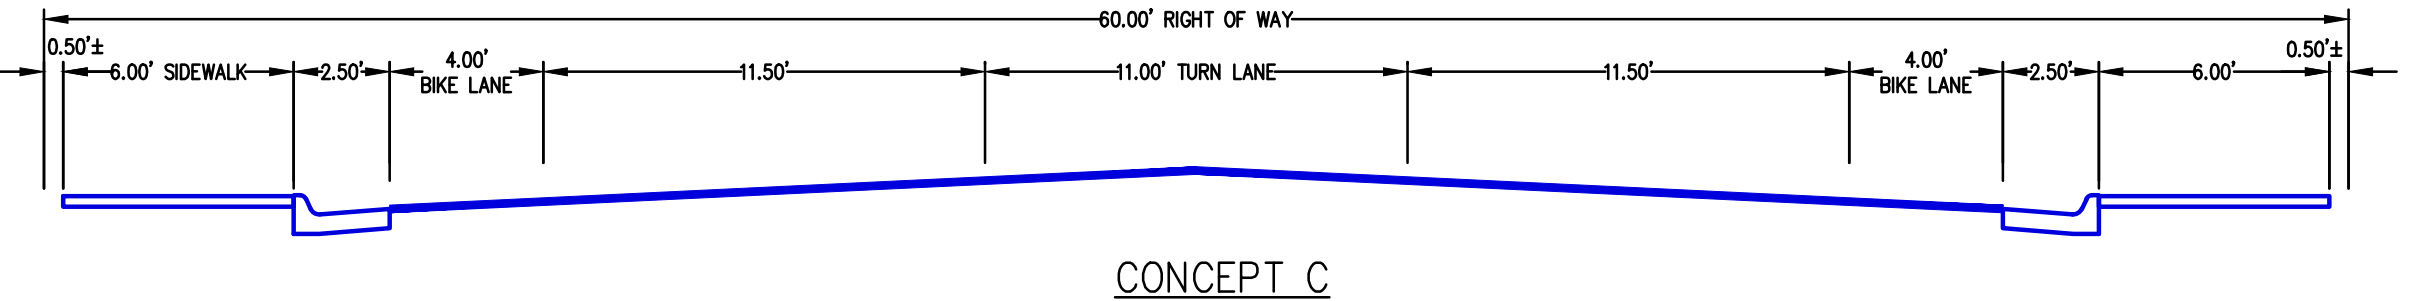
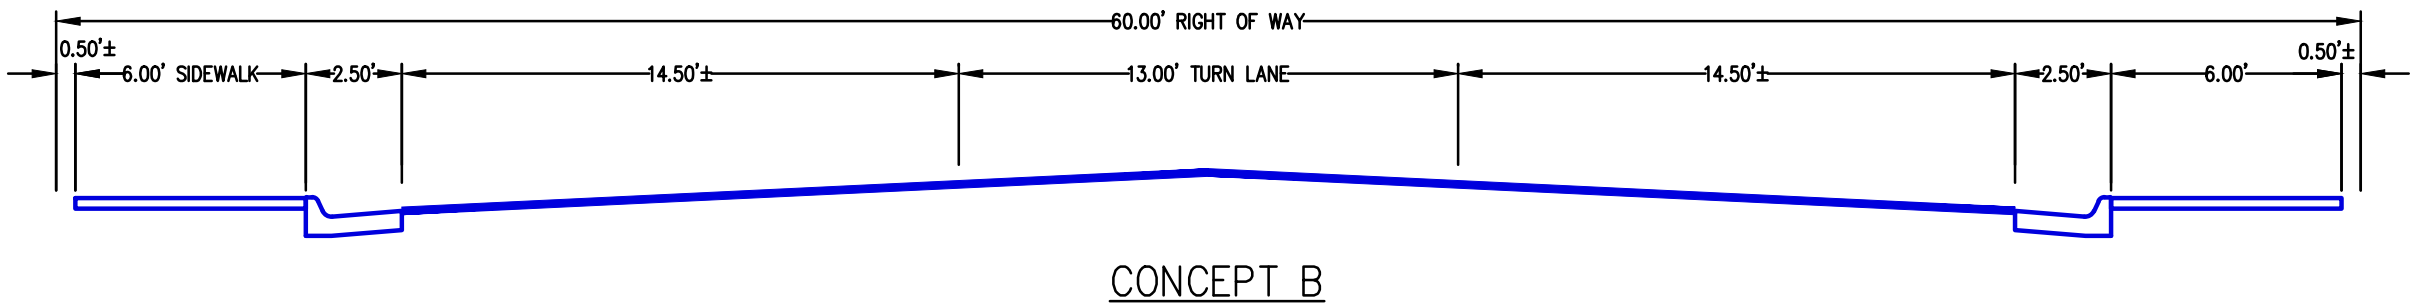




# ELM ST CONCEPTS

1" = 5'

## TYPICAL ROADWAY SECTION

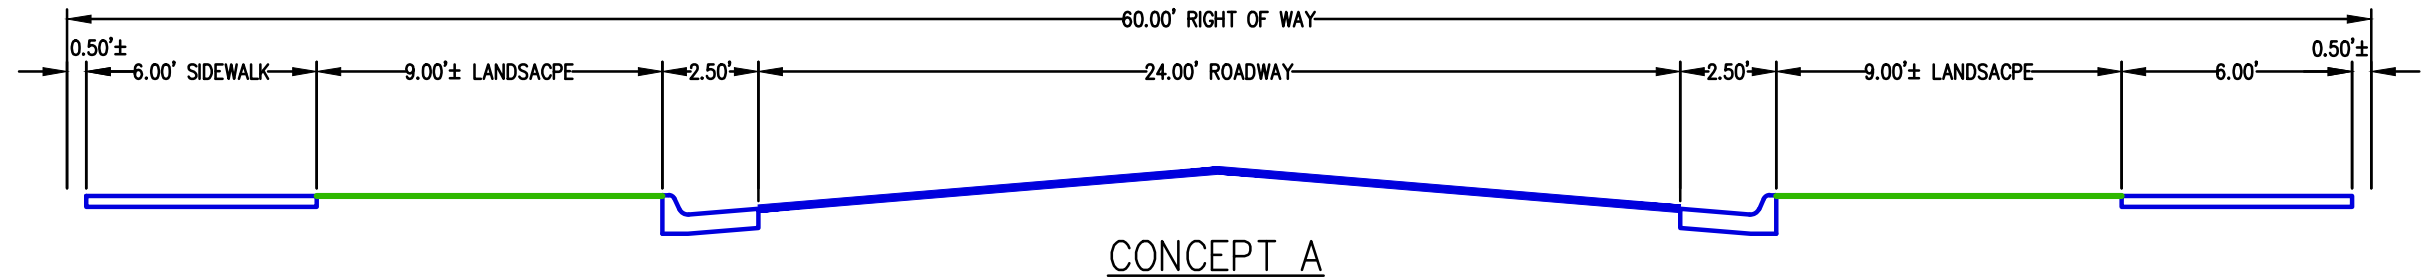


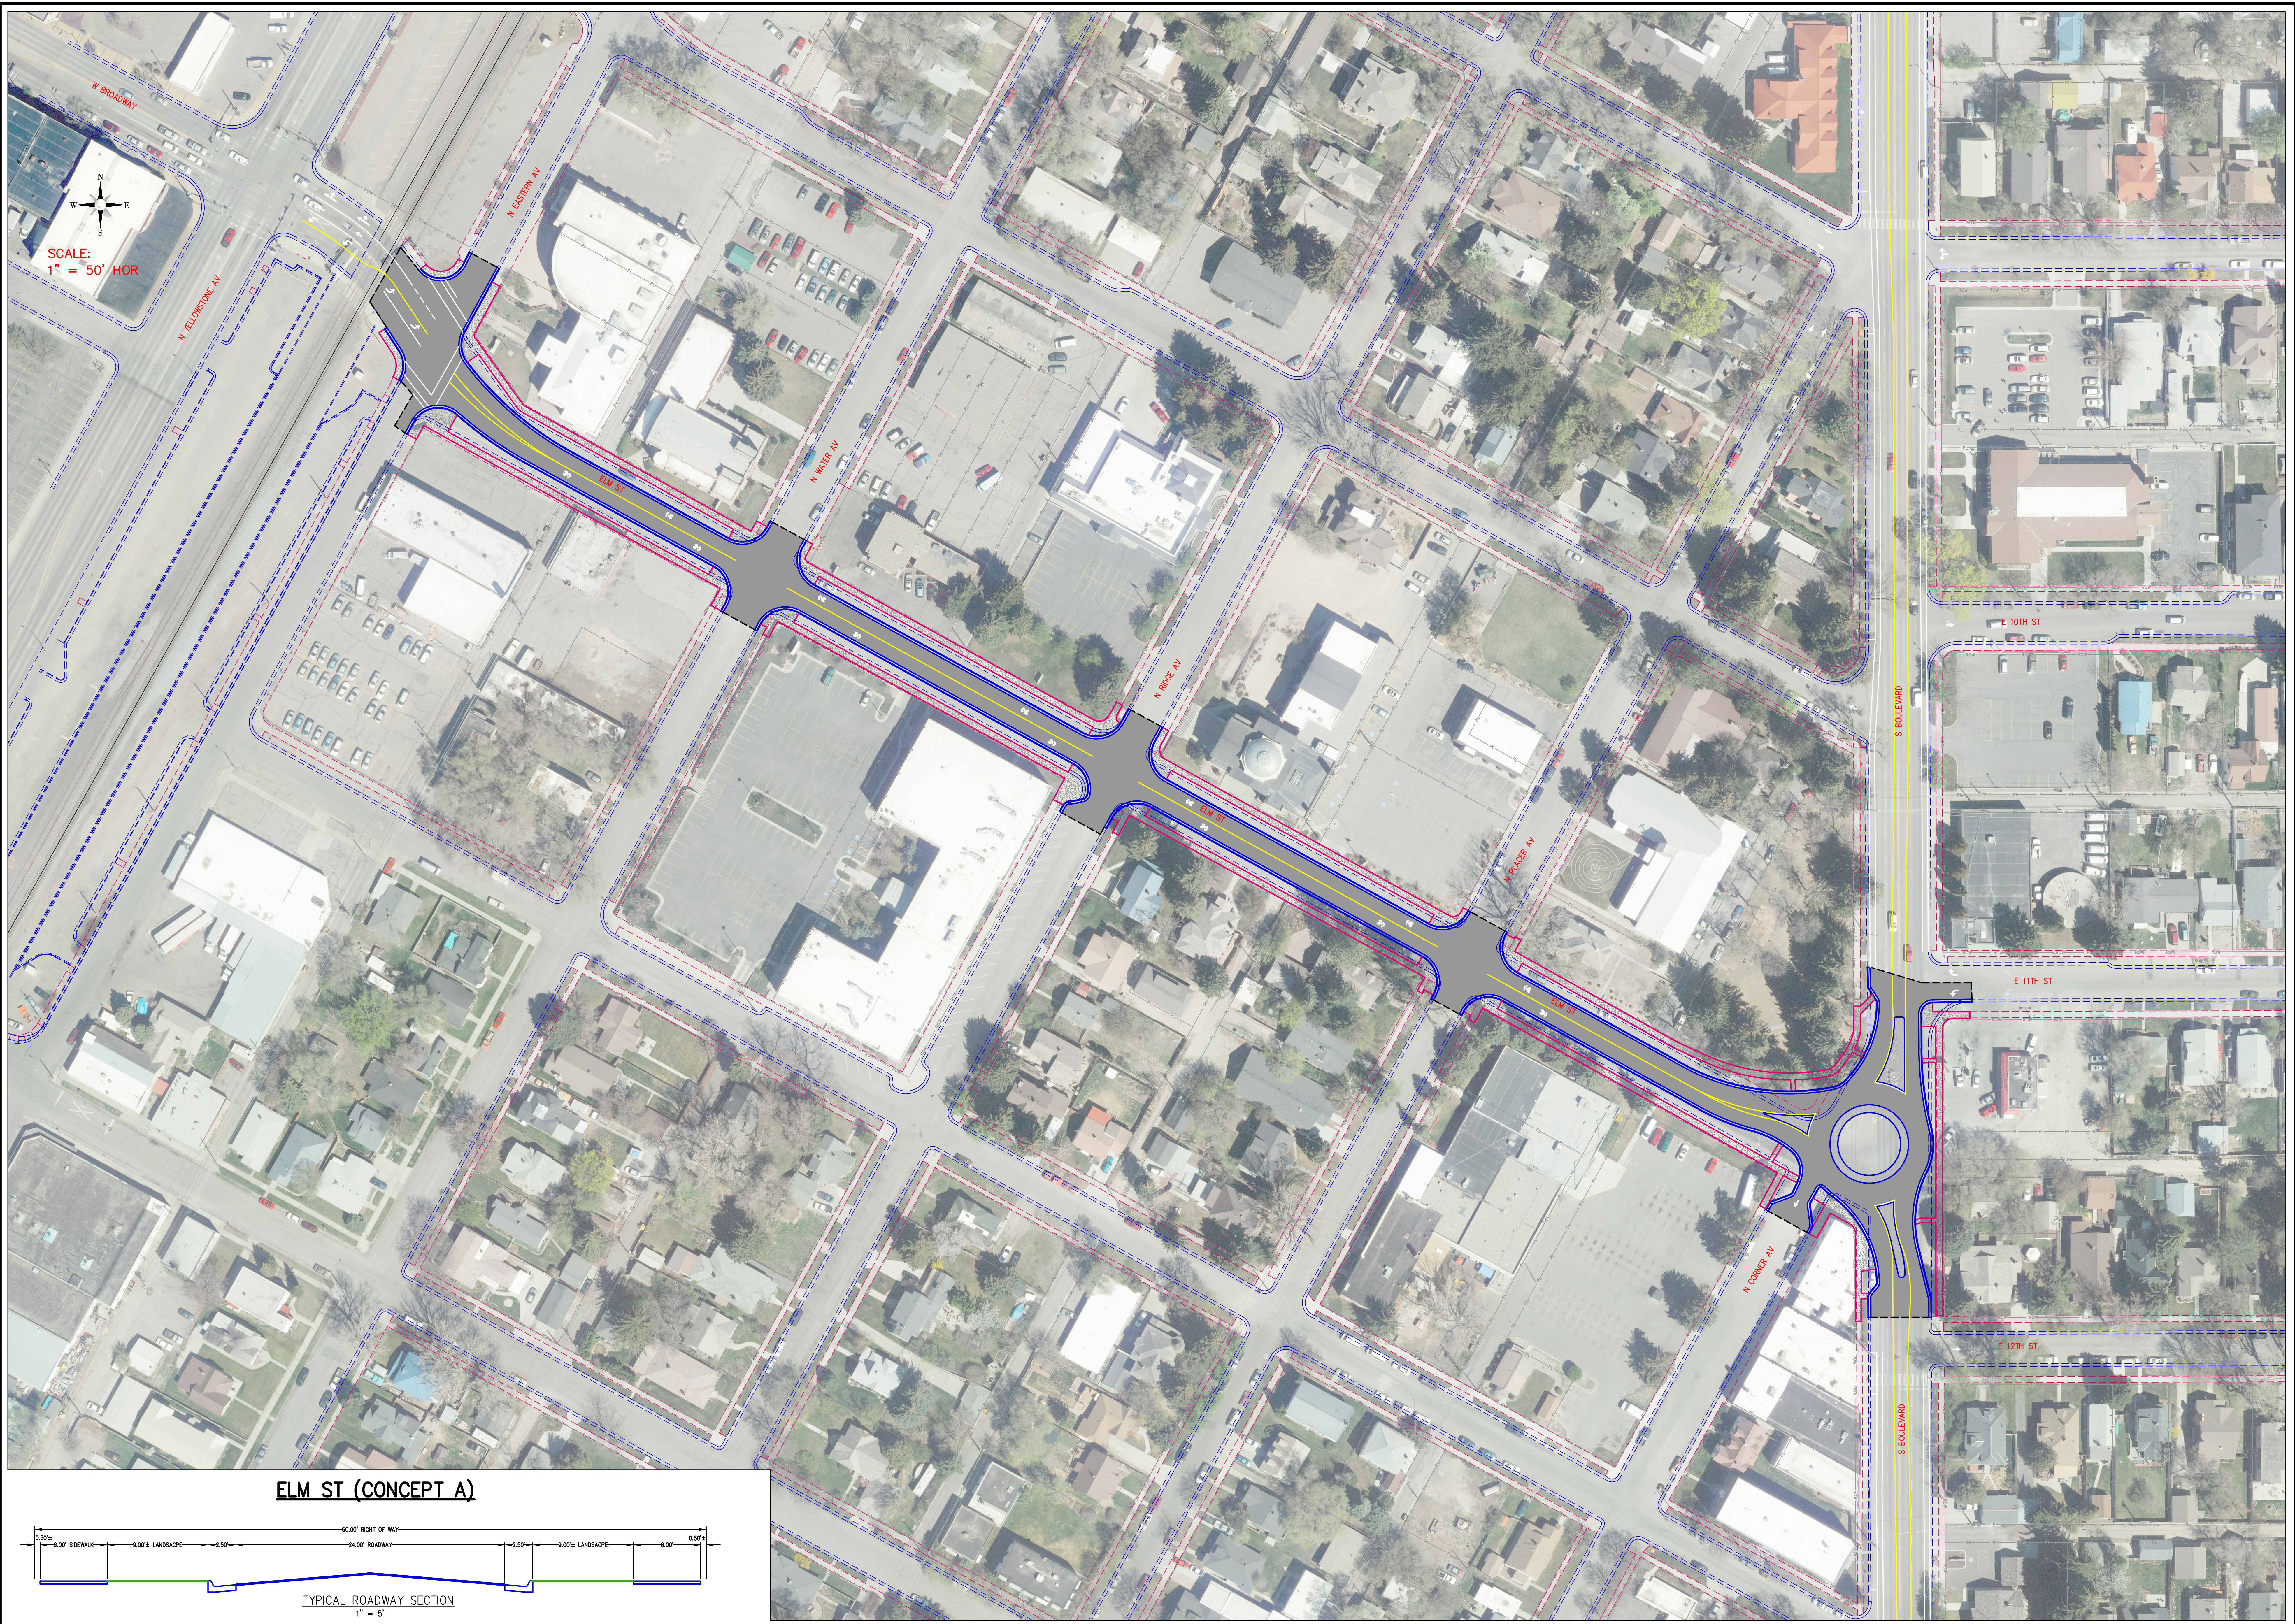

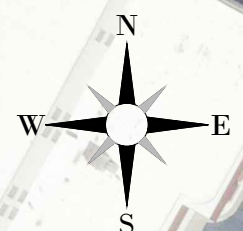
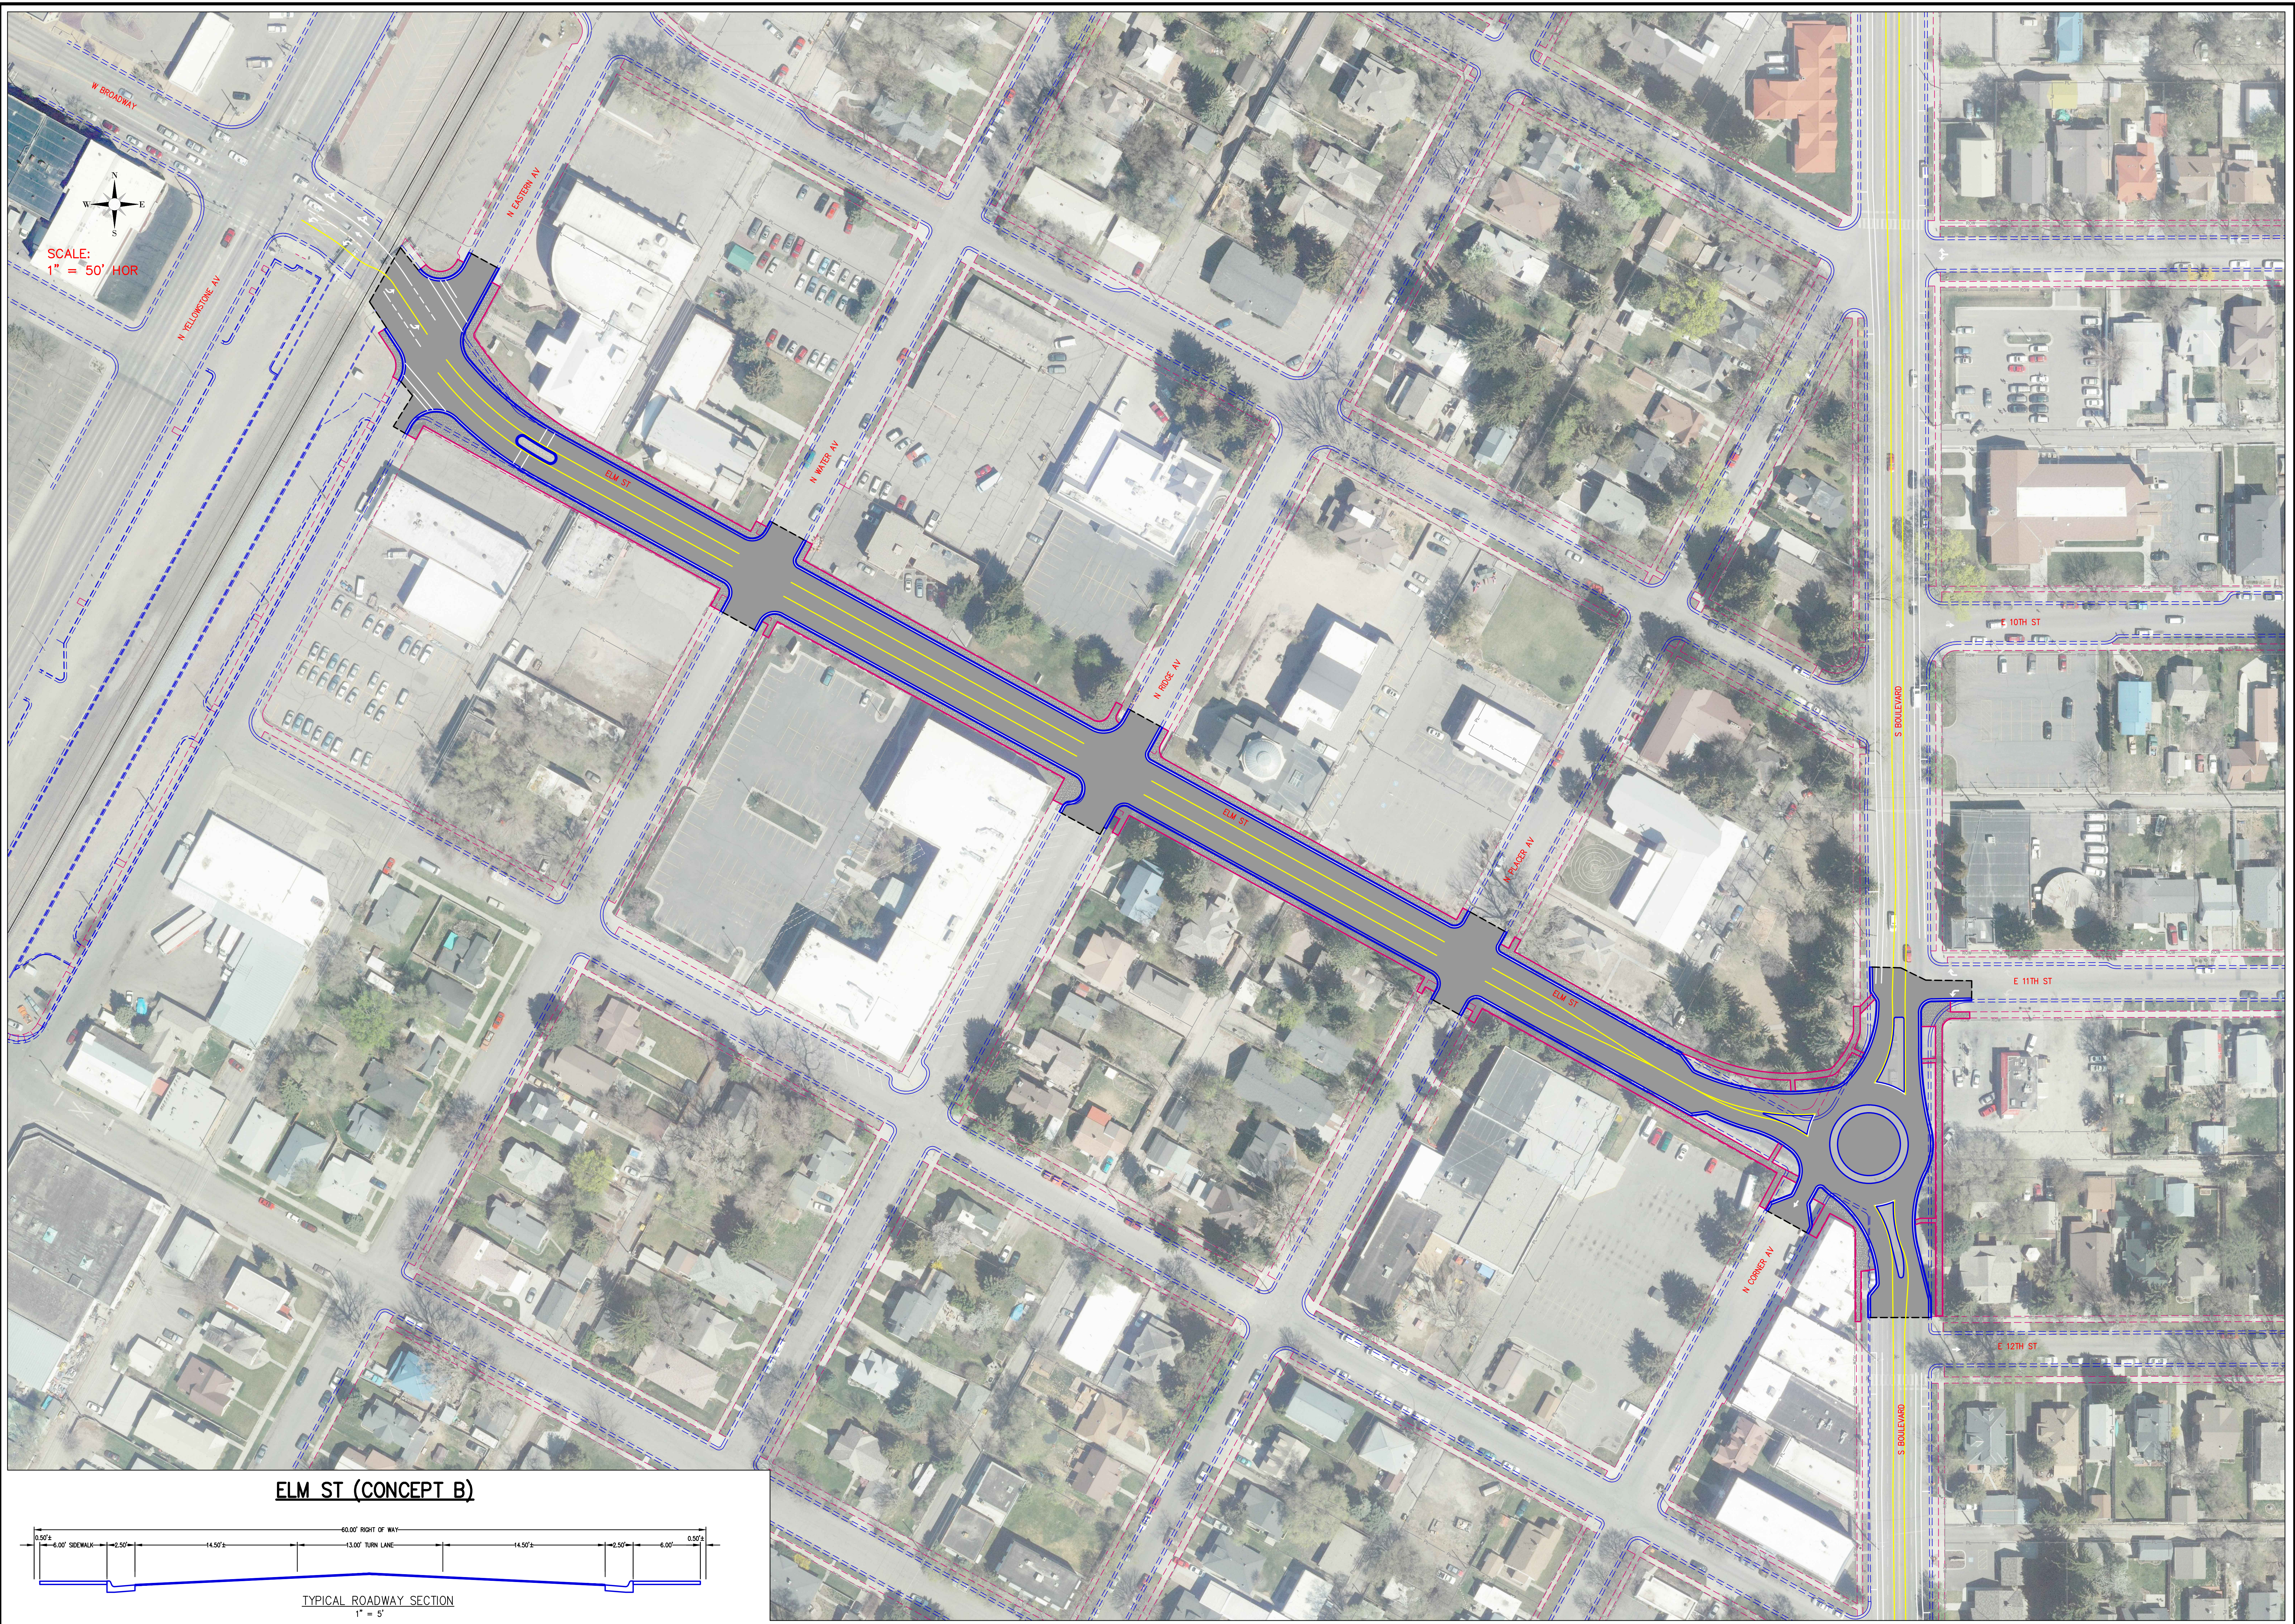


SCALE:  
1" = 50' HOR

**ELM ST (CONCEPT B)**

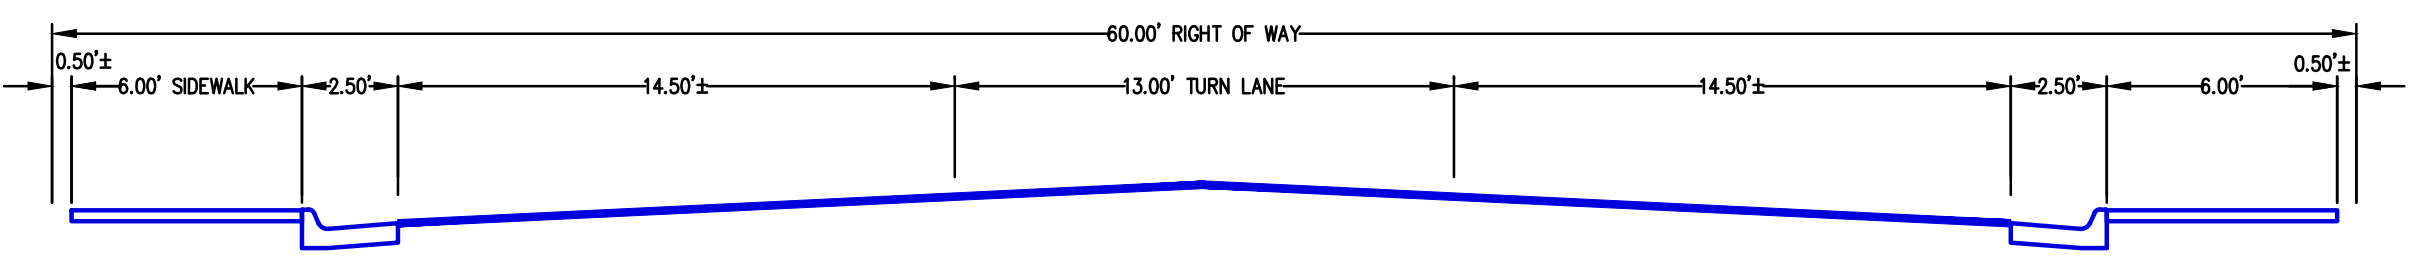


TYPICAL ROADWAY SECTION  
1" = 5'

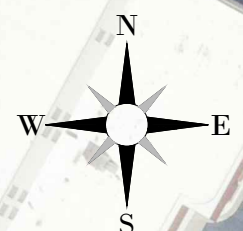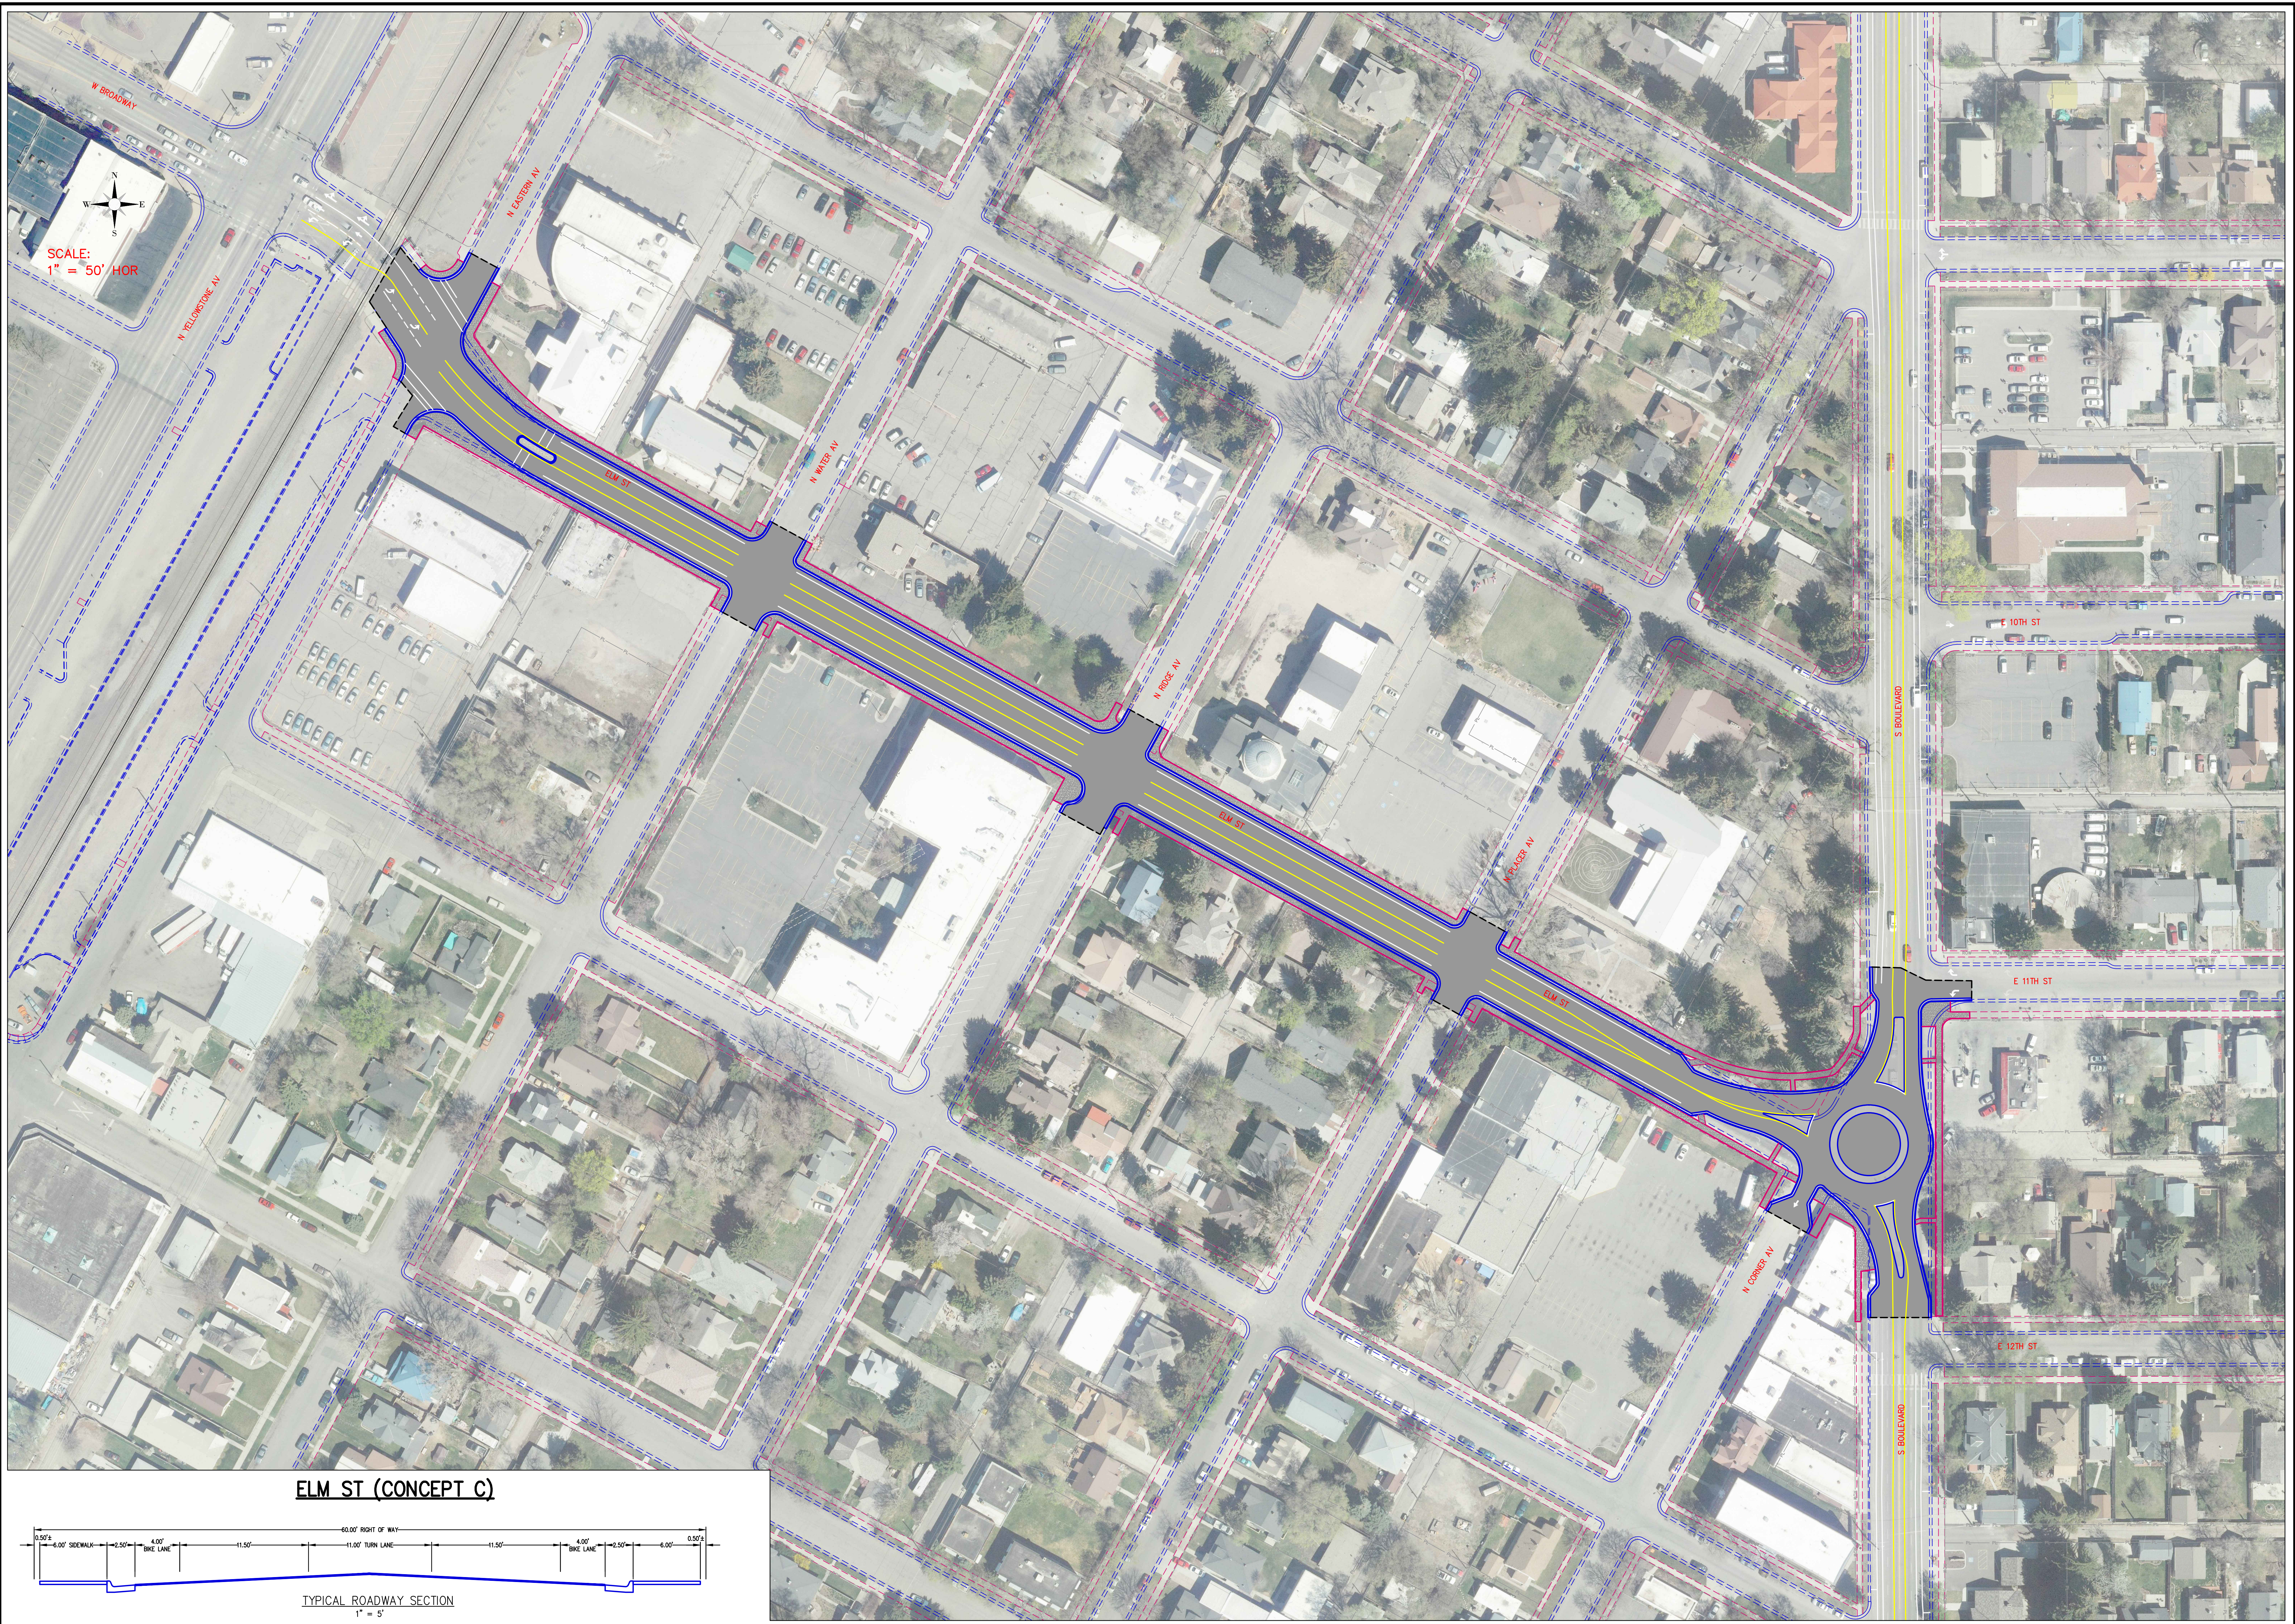


SCALE:  
1" = 50' HOR

**ELM ST (CONCEPT C)**

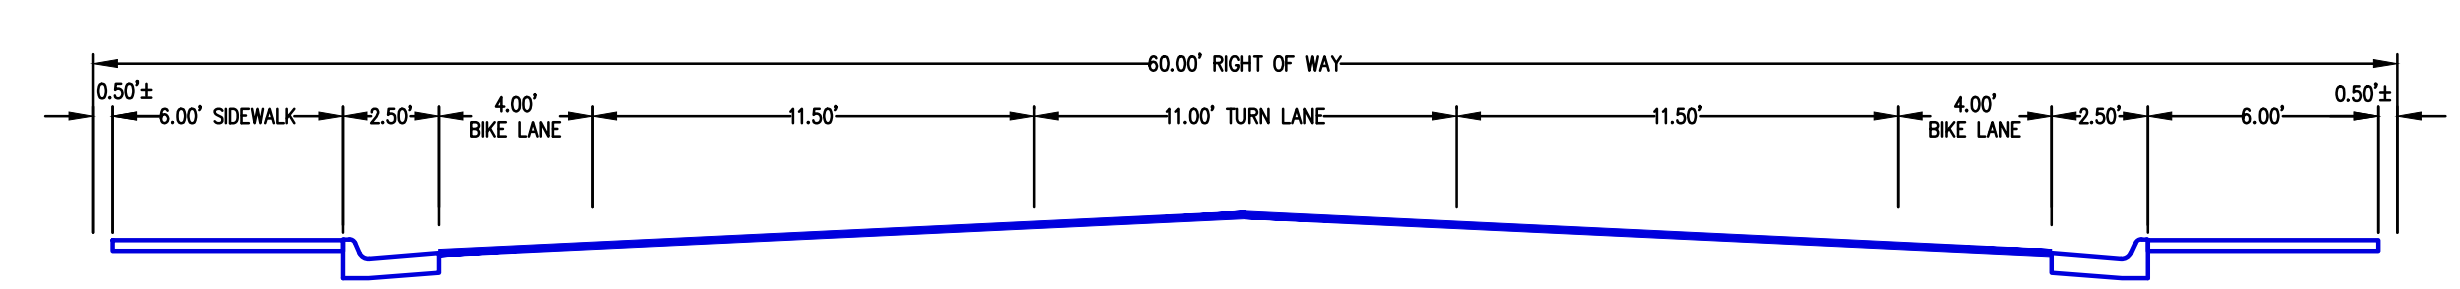

TYPICAL ROADWAY SECTION  
1" = 5'

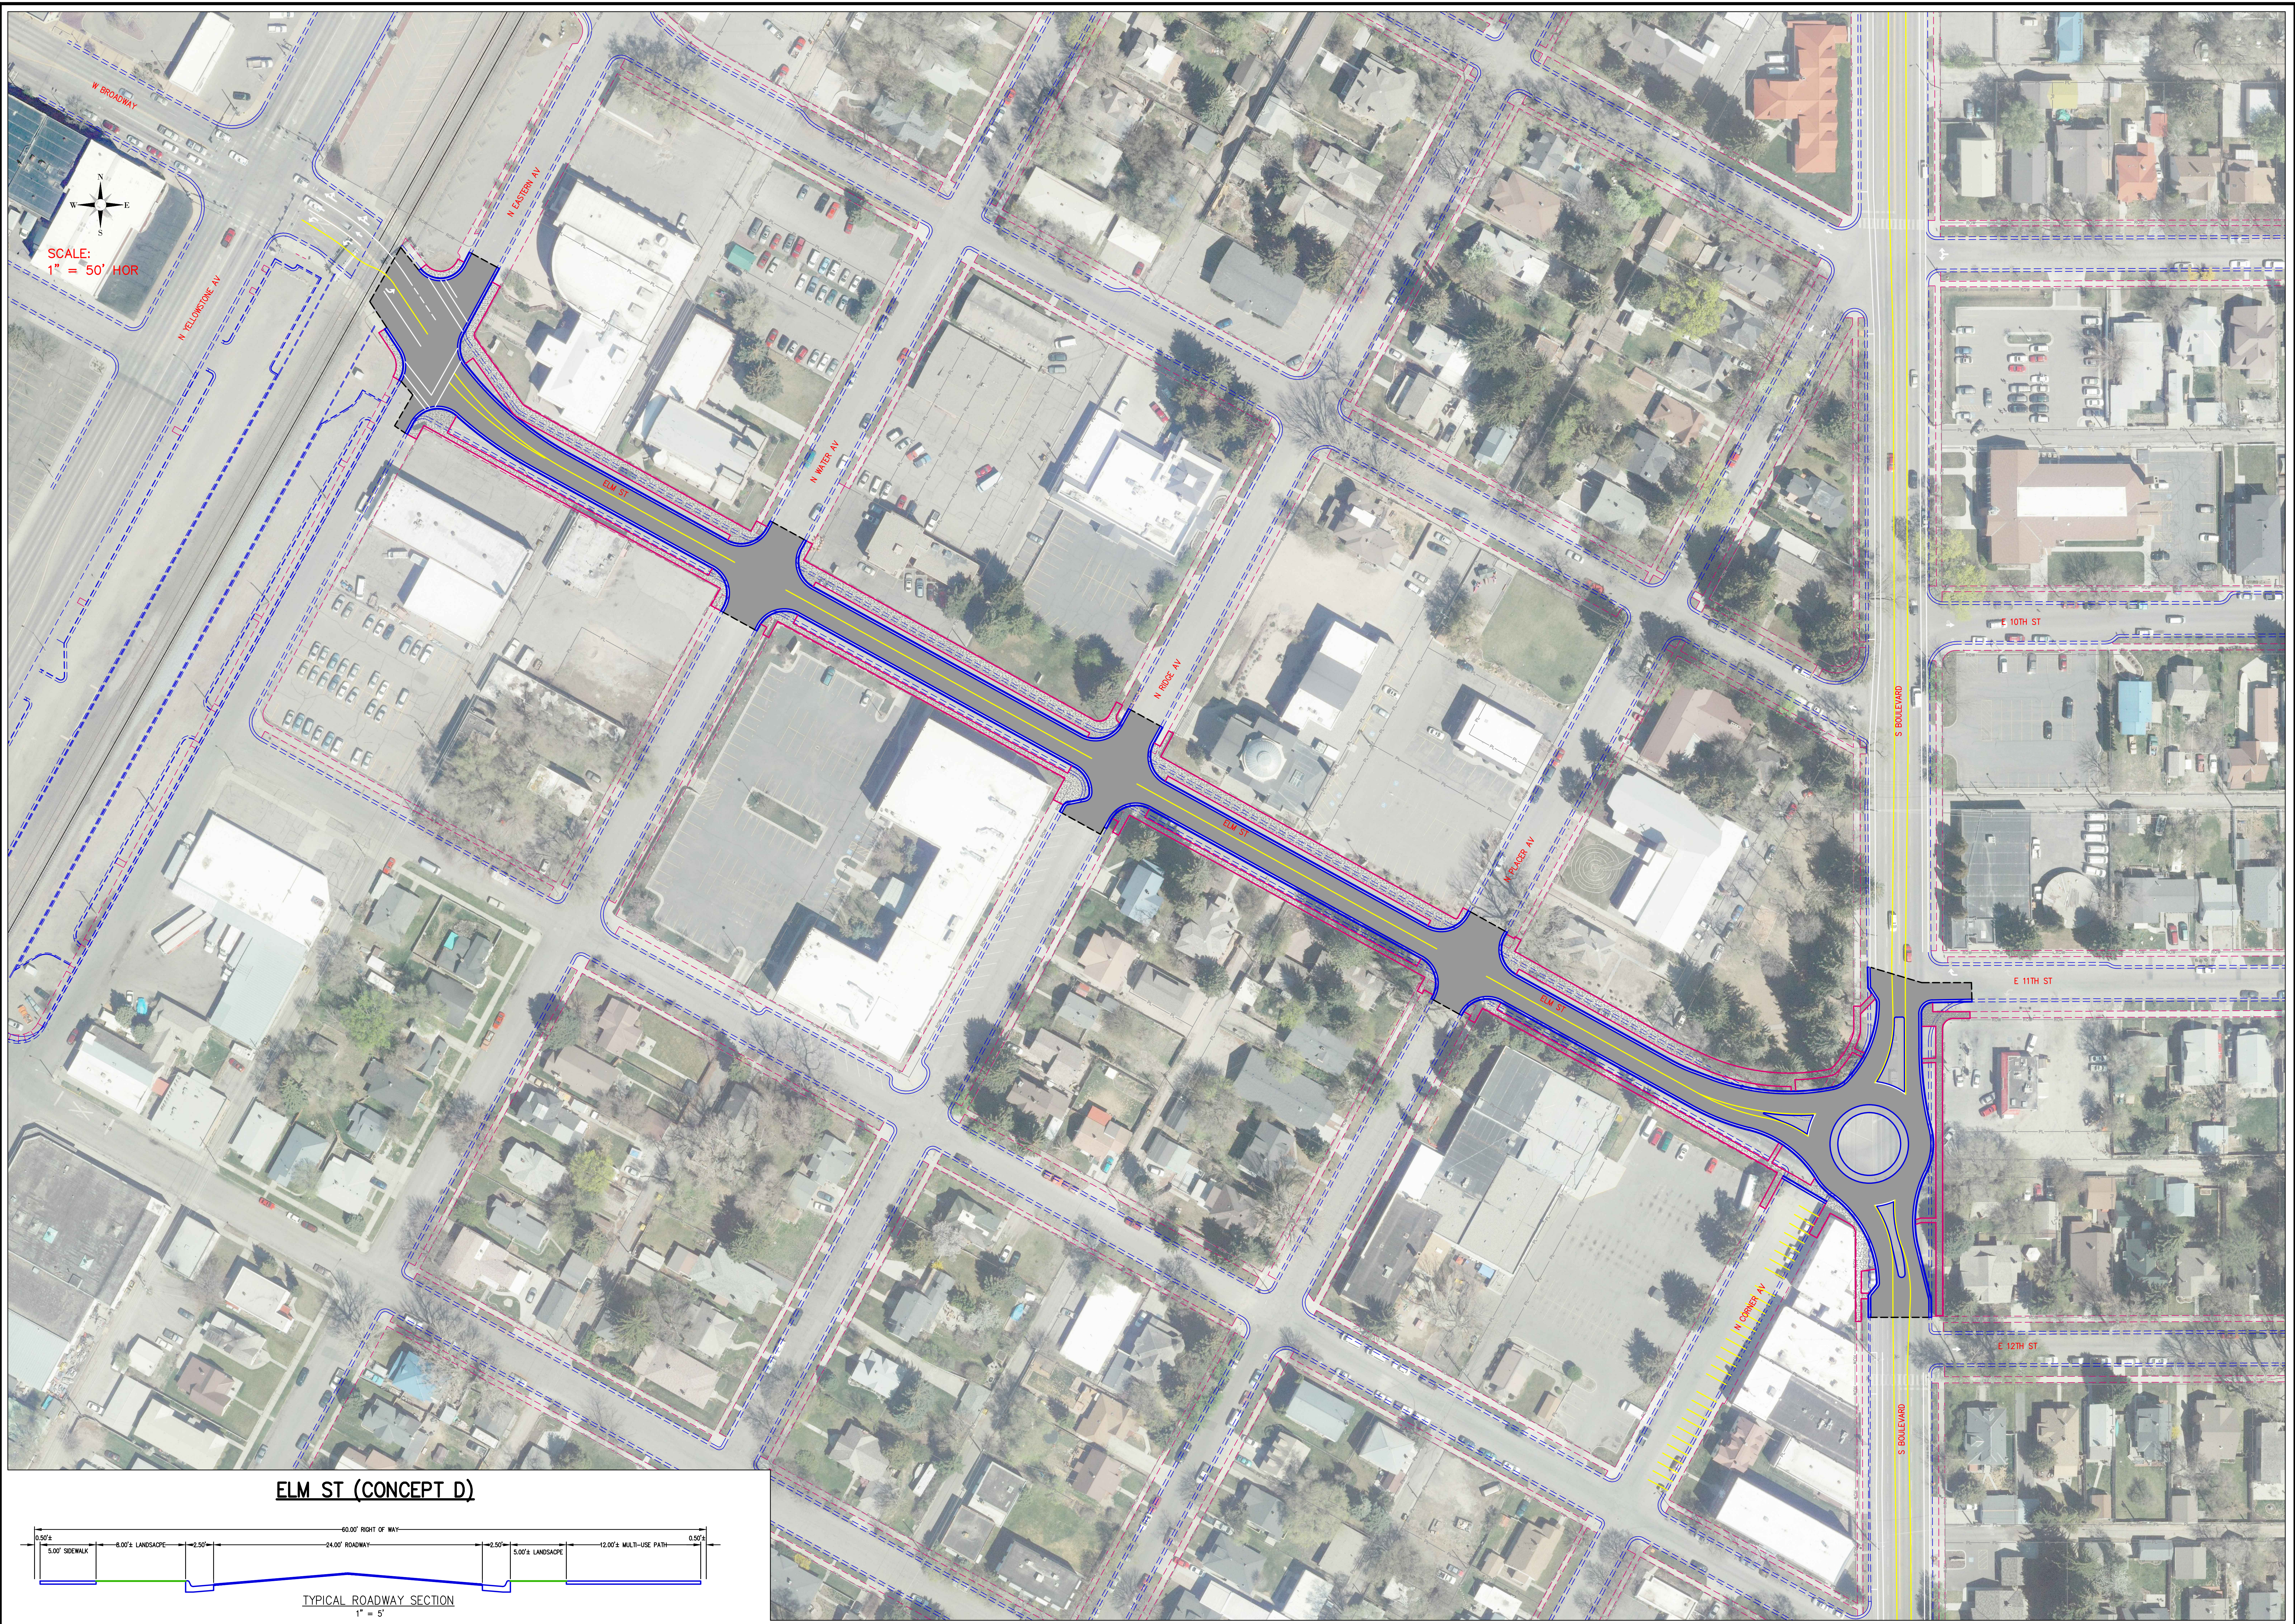

**ELM ST (CONCEPT D)**

